
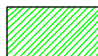
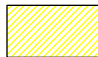



LEGEND

-  USABLE RUNWAY PAVEMENT
-  EXISTING RUNWAY SAFETY AREA (RSA)
-  EXISTING OBJECT FREE AREA (OFA)


INTERIM DECLARED DISTANCE DATA

RUNWAY	TORA (FT)	TODA (FT)	ASDA (FT)	LDA (FT)
4	5,500'	5,500'	4,775'	4,775'
22	5,500'	5,500'	5,500'	5,175'

TORA = TAKEOFF RUNWAY AVAILABLE
TODA = TAKEOFF DISTANCE AVAILABLE
ASDA = ACCELERATE-STOP DISTANCE AVAILABLE
LDA = LANDING DISTANCE AVAILABLE

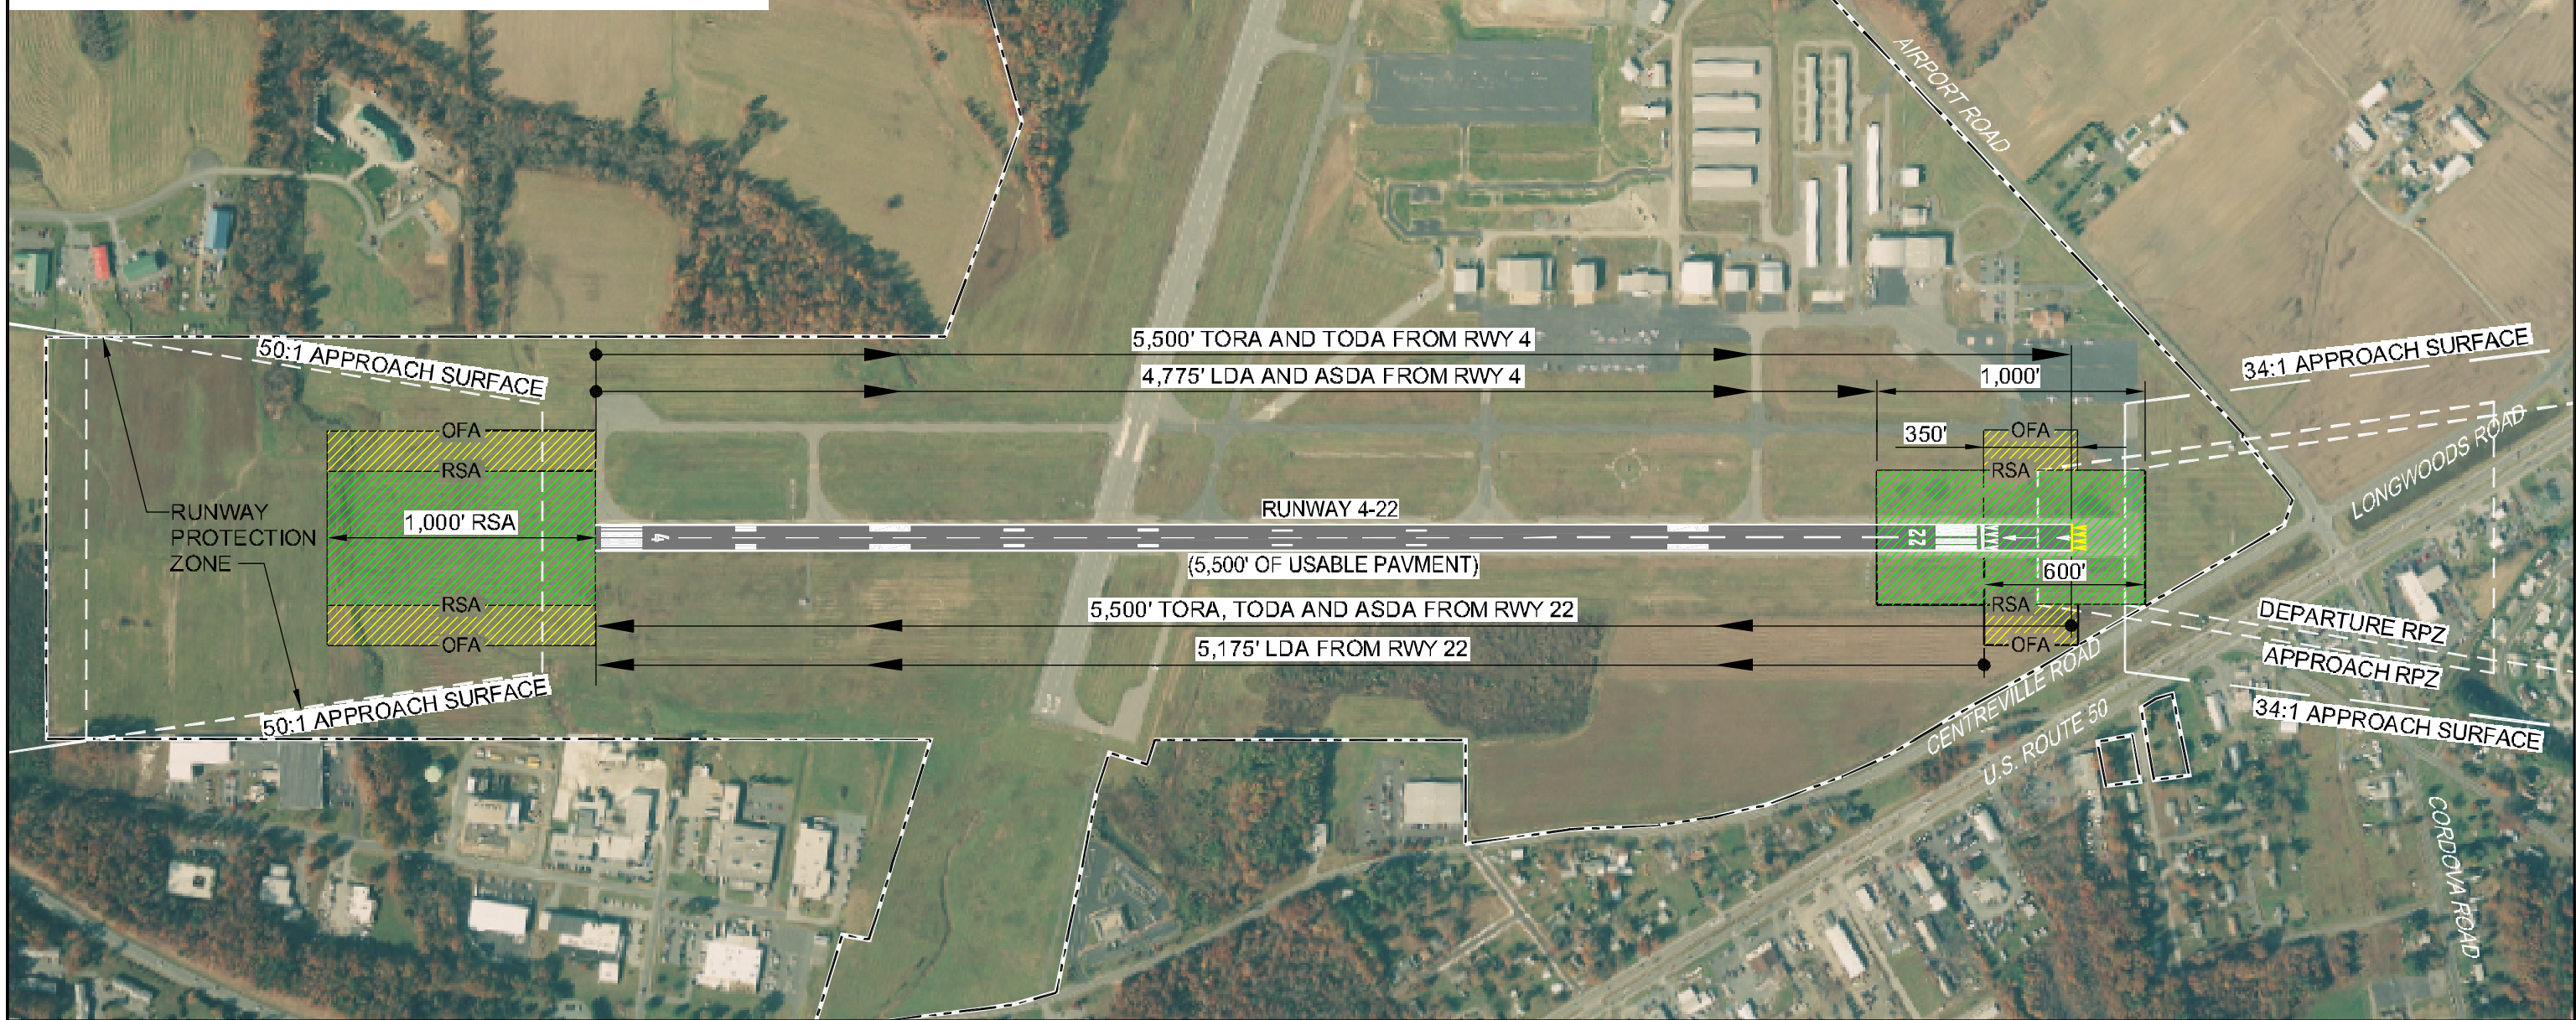

EASTON/NEWNAM FIELD
EASTON, MARYLAND
RUNWAY 4-22 EXTENSION ANALYSIS

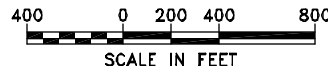

RUNWAY 4-22 ALTERNATIVES ANALYSIS
EXISTING CONDITIONS

EXHIBIT
3-1